



Entrance to Roseworthy from Connor Downs. Elongated **40** MPH Roundel to be placed in conjunction with 40MPH sign.

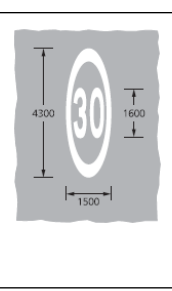



**40MPH** Roseworthy from Connor Downs. 40mph repeater roundel must be used in conjunction with upright repeater. The smaller repeater roundel size being used as < 40mph. **Off set** towards the centre of the road. Min 150mm spacing from double white lines to avoid visual bleeding of lining.

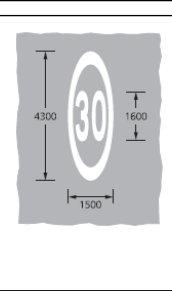


40MPH Roseworthy from Connor Downs. 40MPH Repeater roundel must be used in conjunction with upright repeater. The smaller repeater roundel size being used as < 40mph. Min 150mm spacing from double white lines to avoid visual bleeding of lining.



Dragons teeth to be installed before the left hand corner leading into the village. **SINGLE HEIGHT** Standard CC spec dragons teeth ending prior to junction. Min 150mm spacing from double white lines to avoid visual bleeding of lining.

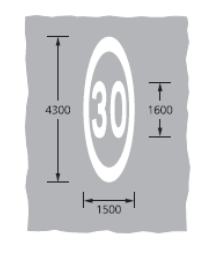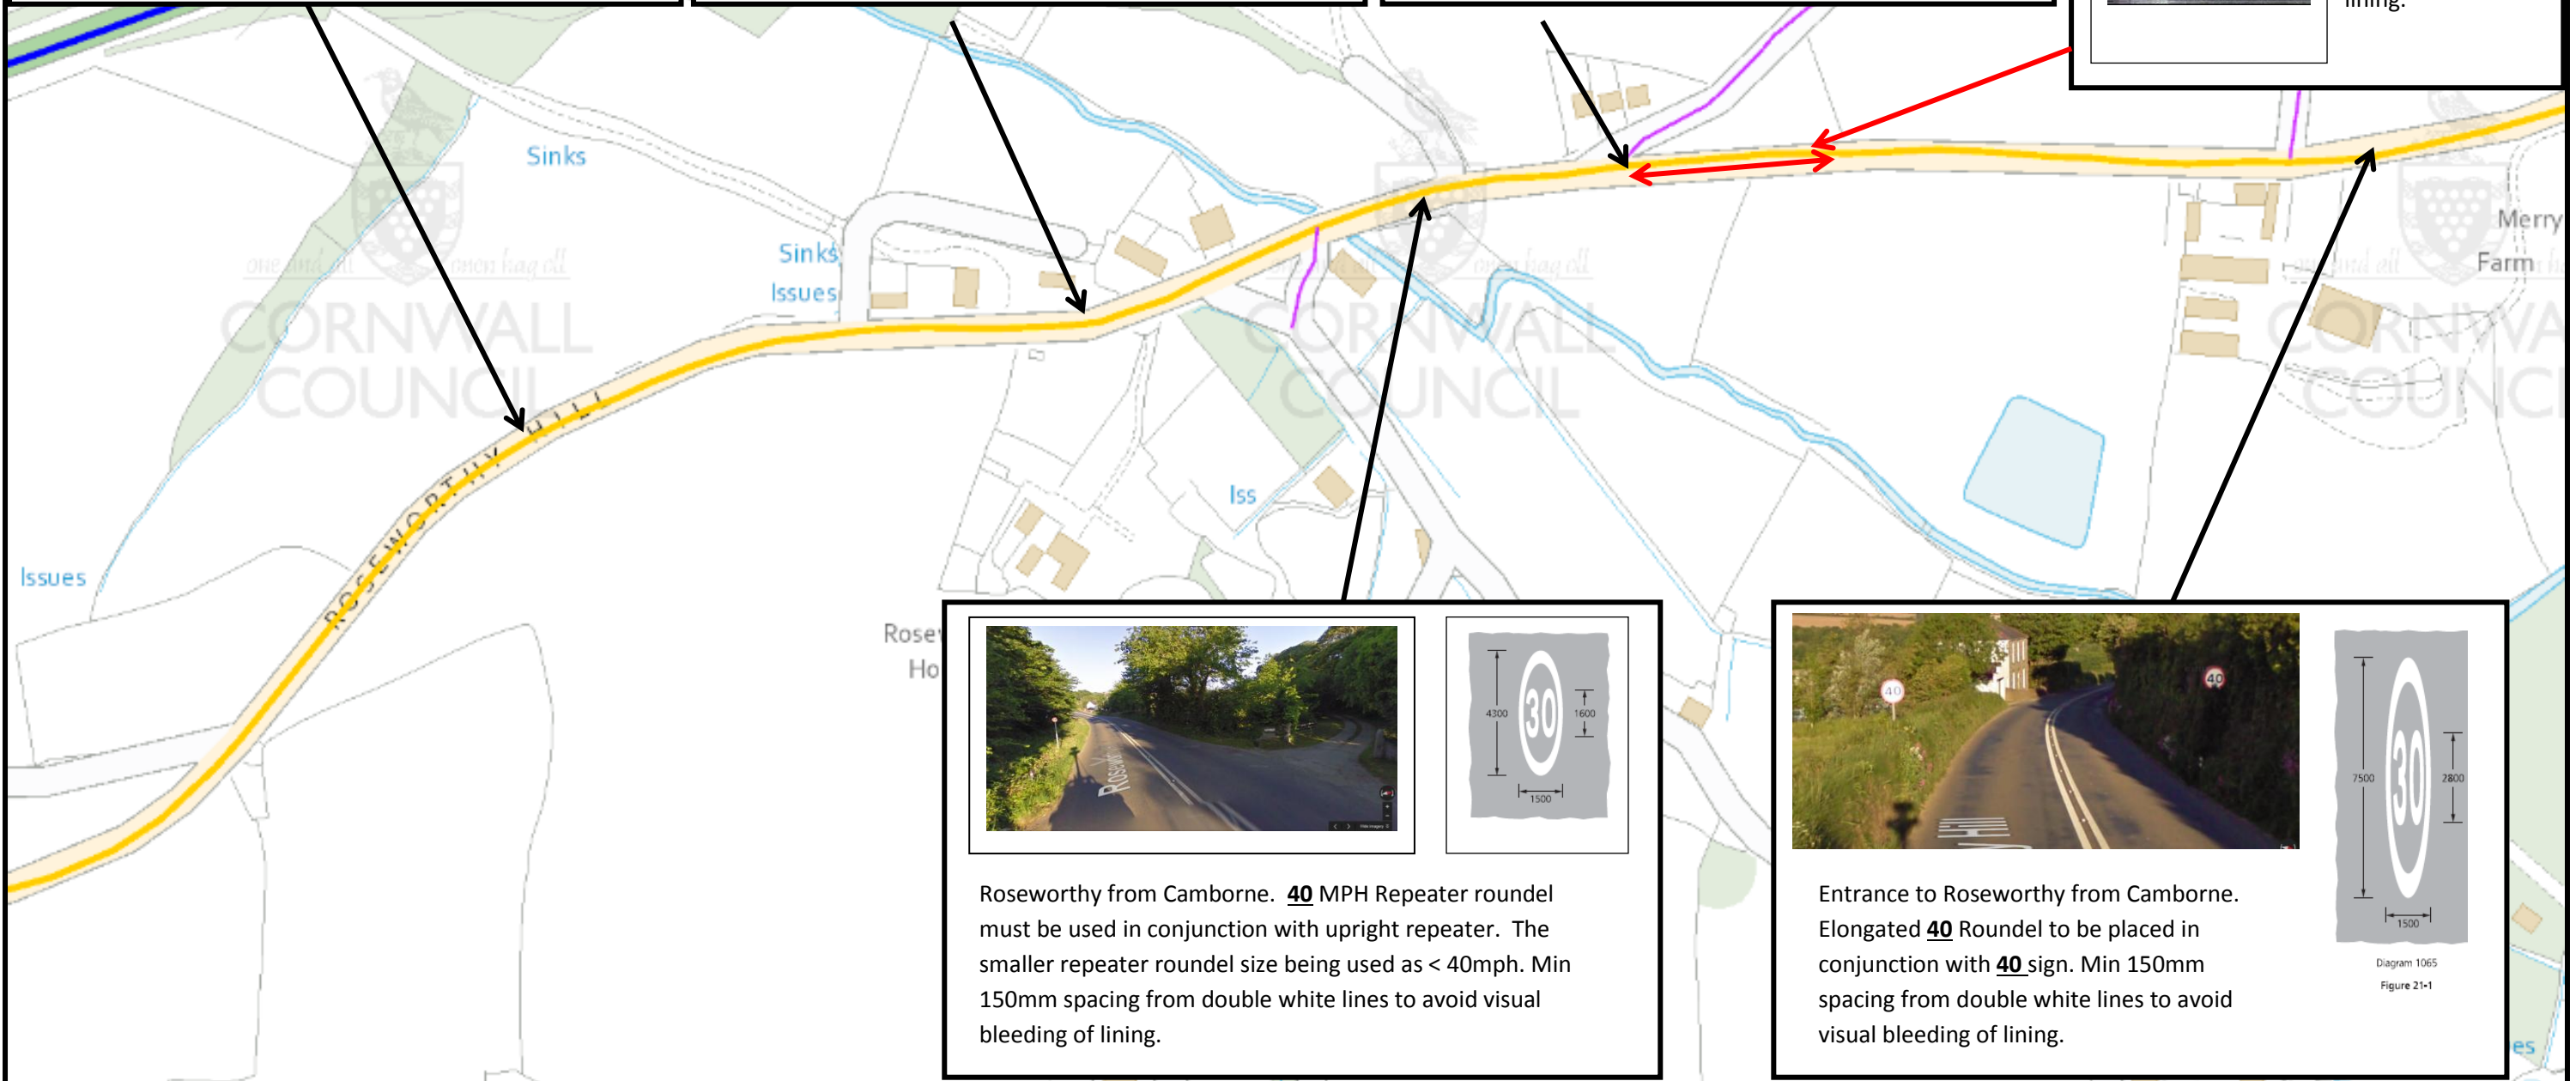

Roseworthy from Camborne. **40** MPH Repeater roundel must be used in conjunction with upright repeater. The smaller repeater roundel size being used as < 40mph. Min 150mm spacing from double white lines to avoid visual bleeding of lining.

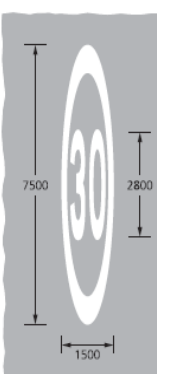

Entrance to Roseworthy from Camborne. Elongated **40** Roundel to be placed in conjunction with **40** sign. Min 150mm spacing from double white lines to avoid visual bleeding of lining.